

NORTH  2007 EXISTING CONDITIONS
FIRST FLOOR PLAN

USES LEGEND	
	PUBLIC AREA SF
	COUNTY AGENCY SF
	GRANT PROGRAM SF
	LEASE SPACE SF
	BUILDING ADDITION SF



CASS COUNTY
CASSOPOLIS, MICHIGAN

FEASIBILITY STUDY OF 1899 COURTHOUSE
PROJECT # 2690 010
APRIL 10, 2007





NORTH  2007 EXISTING CONDITIONS
SECOND FLOOR PLAN

USES LEGEND

	PUBLIC AREA	SF
	COUNTY AGENCY	SF
	GRANT PROGRAM	SF
	LEASE SPACE	SF
	BUILDING ADDITION	SF
	STATE AGENCY	SF




CASS COUNTY
DARROFOLIS, MICHIGAN

FEASIBILITY STUDY OF 1899 COURTHOUSE
PROJECT# 2600-010

APRIL 10, 2007



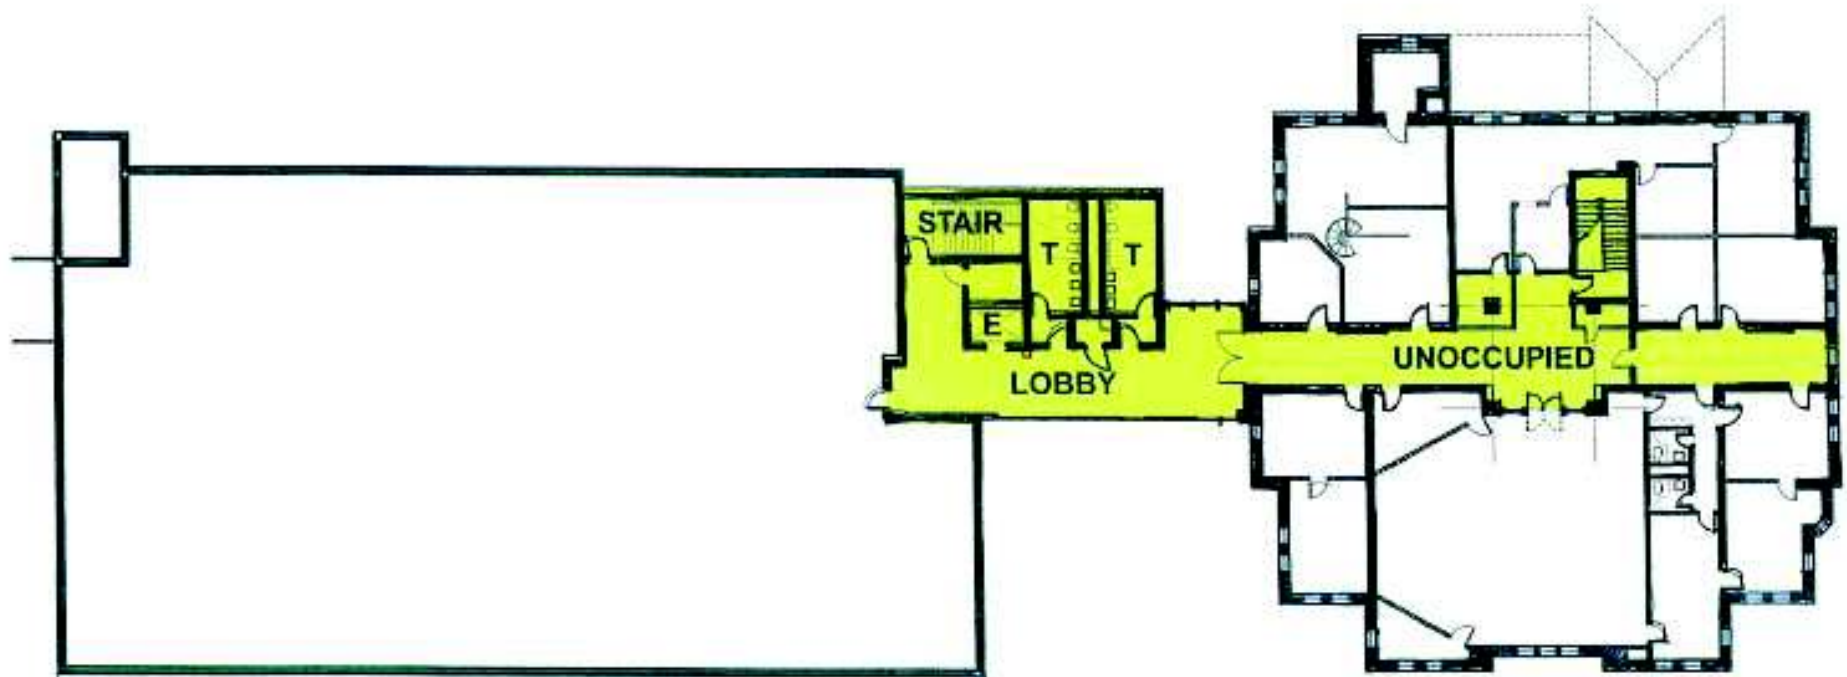

NORTH  2007 EXISTING CONDITIONS
THIRD FLOOR PLAN

USES LEGEND


	PUBLIC AREA	SF
	COUNTY AGENCY	SF
	GRANT PROGRAM	SF
	LEASE SPACE	SF
	BUILDING ADDITION	SF



CASS COUNTY
CASSOPOLIS, MICHIGAN

FEASIBILITY STUDY OF 1899 COURTHOUSE
PROJECT# 2690.010 APRIL 10, 2007



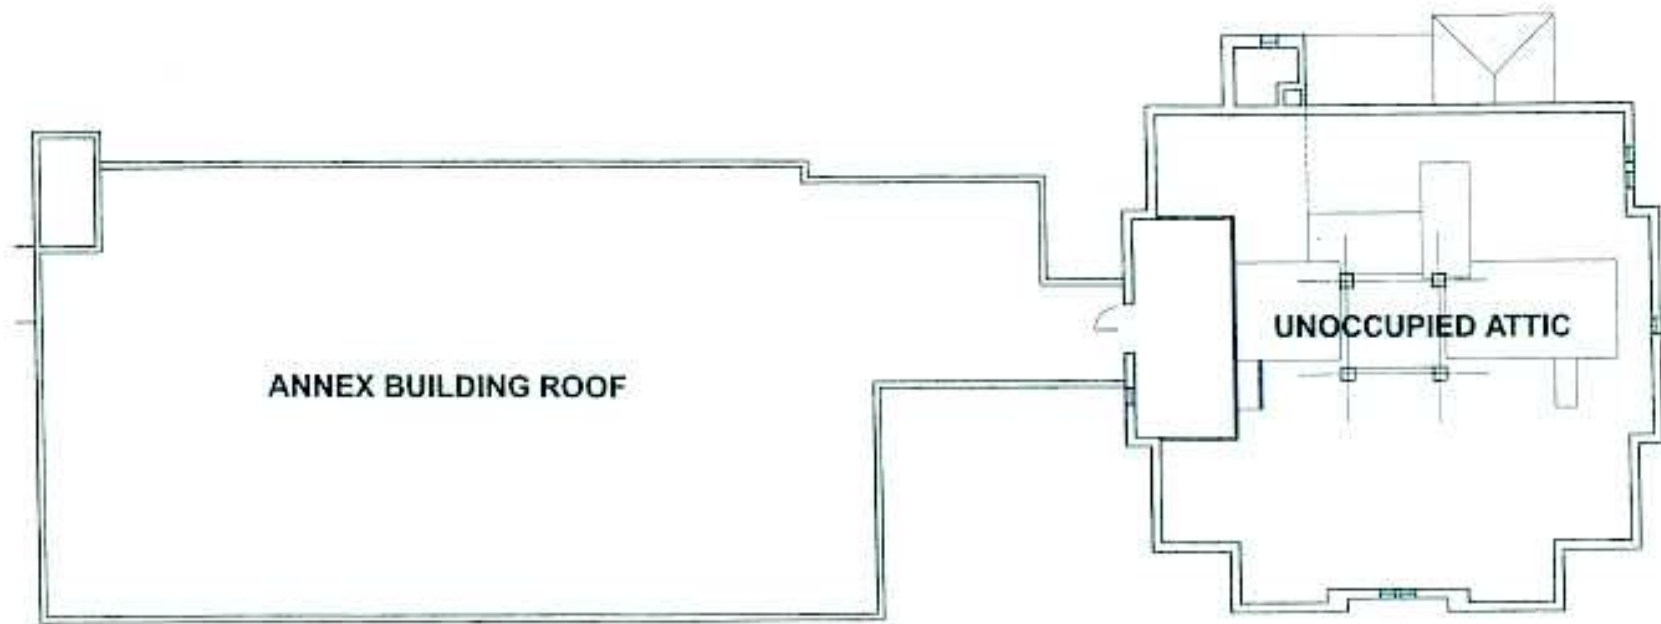

NORTH  **2007 EXISTING CONDITIONS
ROOF AND FOURTH FLOOR PLAN**

USES LEGEND


	PUBLIC AREA	SF
	COUNTY AGENCY	SF
	GRANT PROGRAM	SF
	LEASE SPACE	SF
	BUILDING ADDITION	SF



CASS COUNTY
CASSOPOLIS, MICHIGAN

FEASIBILITY STUDY OF 1899 COURTHOUSE
PROJECT# 2690-010 APRIL 18, 2007



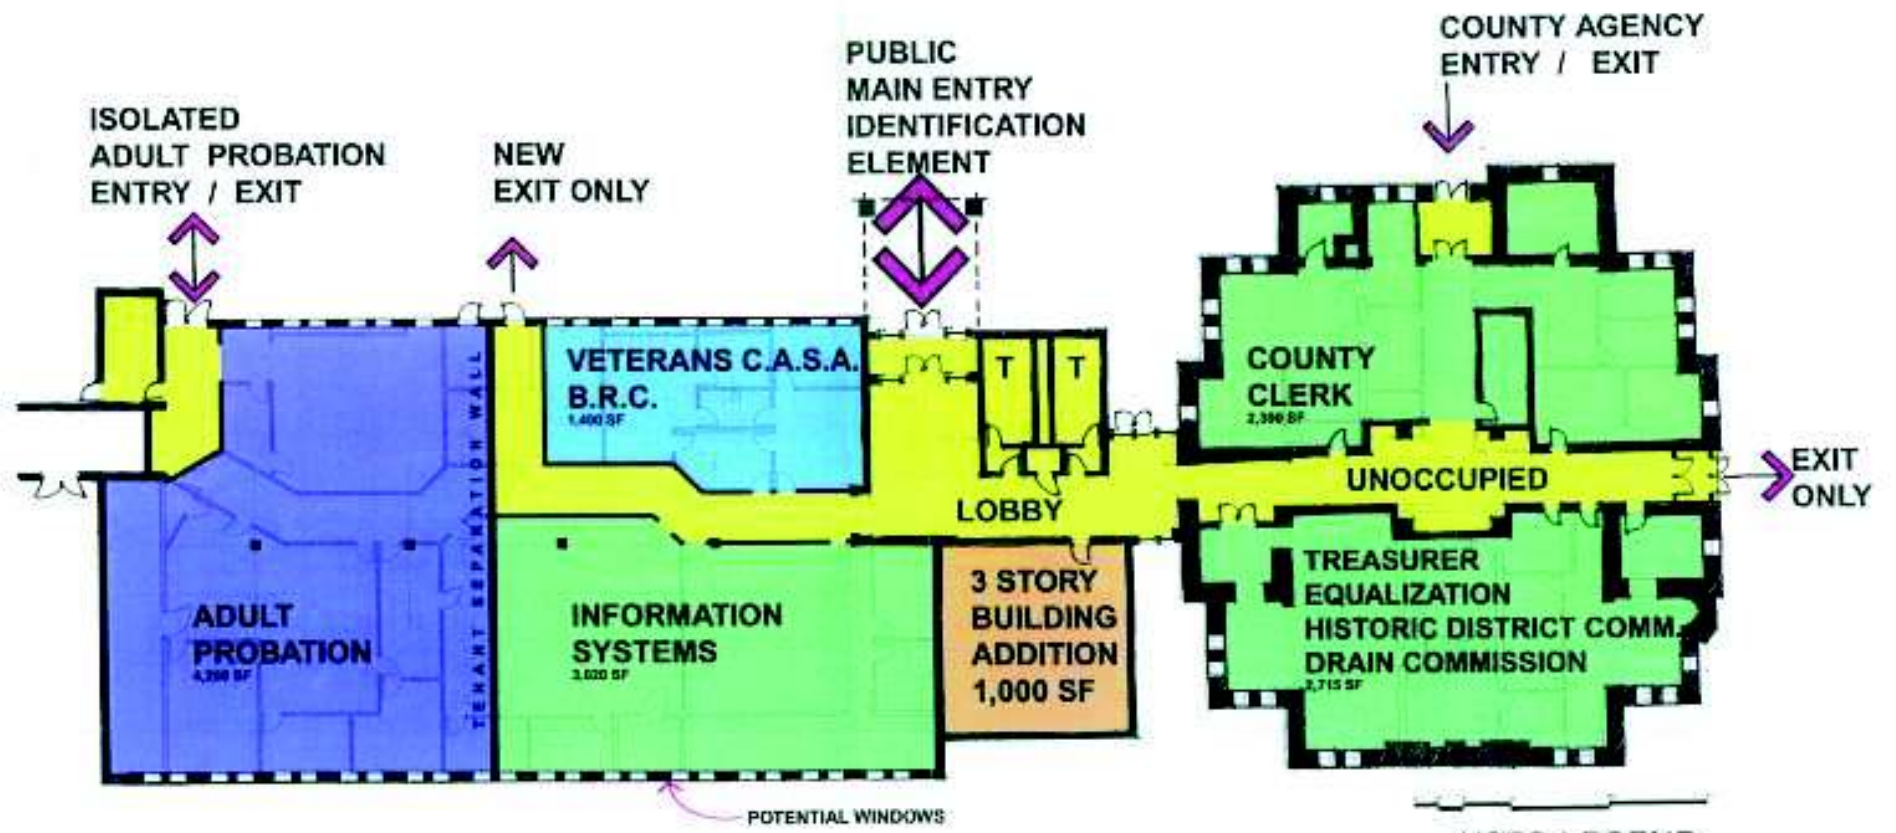


**PRELIMINARY OPTION A
FIRST FLOOR PLAN**

INCLUDED IN
NEW ADDITION
NEW STAIR TOWER
NEW 3 STORY ELEVATOR
BOILER HOUSE / PUMP ROOM

USES LEGEND

Public Area	5F
County Agency	6F
Grant Program	8F
Lease Space	5F
Building Addition	6F
State Agency	8F



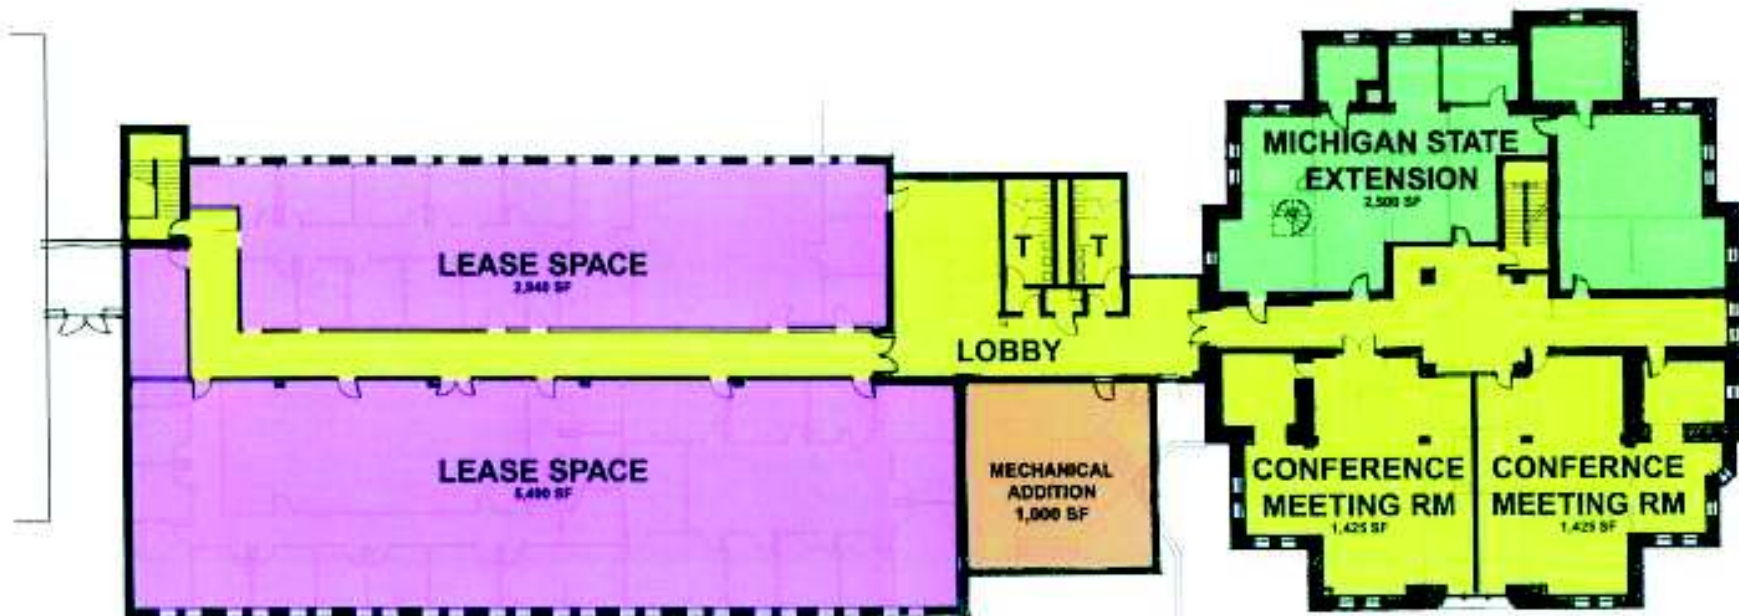

**PRELIMINARY OPTION A
SECOND FLOOR PLAN**

INCLUDED IN
NEW ADDITION
NEW STAIR TOWER
NEW 1 STORY ELEVATOR
BOILER HOUSE / PUMP ROOM

USES LEGEND


Public Area	SF
County Agency	SF
Grant Program	SF
Lease Space	SF
Building Addition	SF
State Agency	SF



CASS COUNTY
CASSOPOLIS, MICHIGAN

FEASIBILITY STUDY OF 1899 COURTHOUSE
PROJECT# 2690.019 APRIL 10, 2007



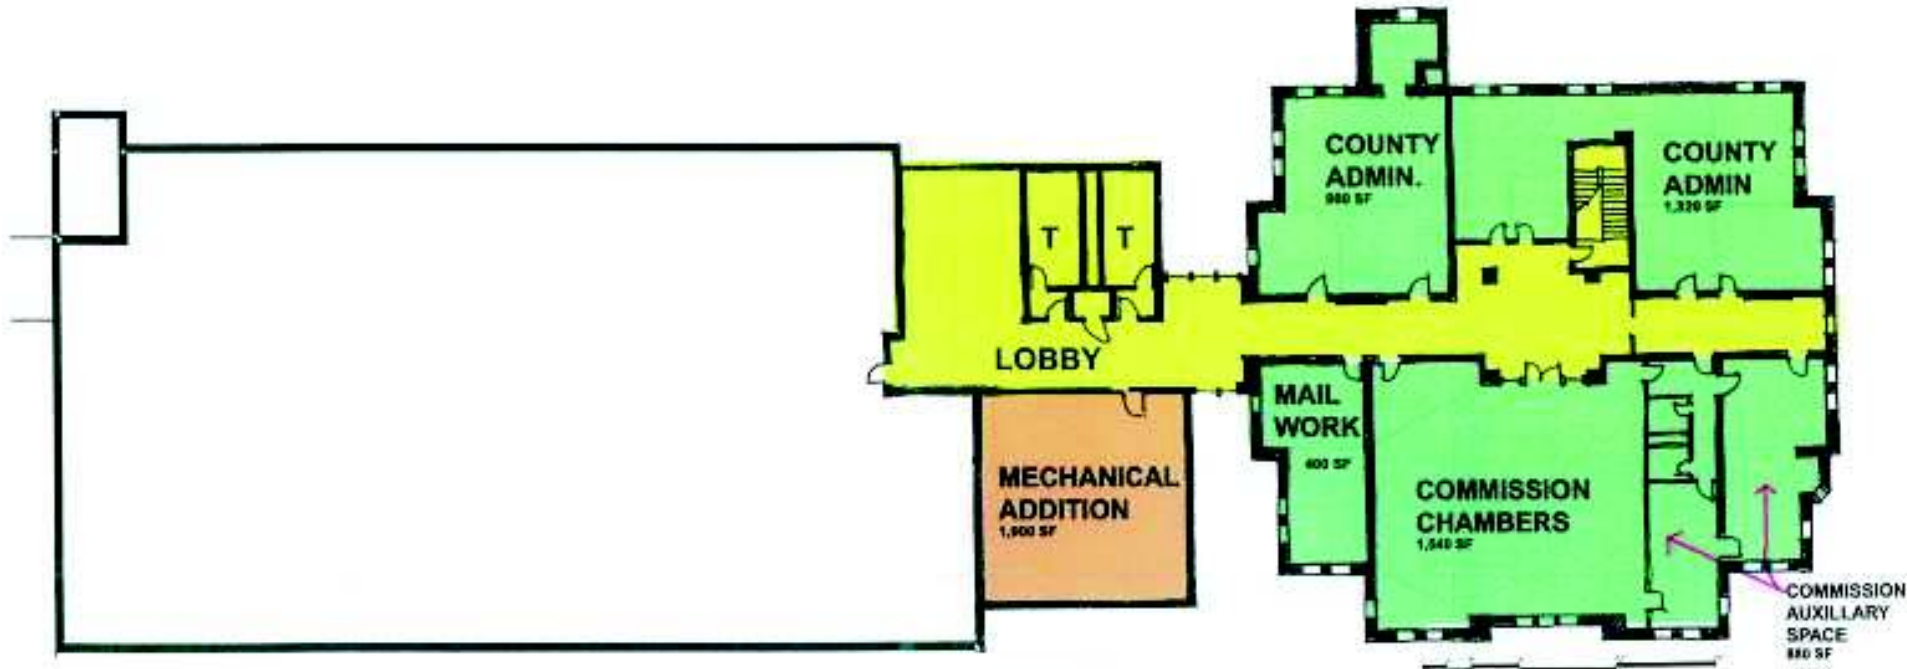

NORTH  **PRELIMINARY OPTION A
THIRD FLOOR PLAN**

**INCLUDED IN
NEW ADDITION**
NEW STAIR TOWER
NEW 3 STORY ELEVATOR
BOILER HOUSE / PUMP ROOM

USES LEGEND

	PUBLIC AREA	SF
	COUNTY AGENCY	SF
	GRANT PROGRAM	SF
	LEASE SPACE	SF
	BUILDING ADDITION	SF
	STATE AGENCY	SF